

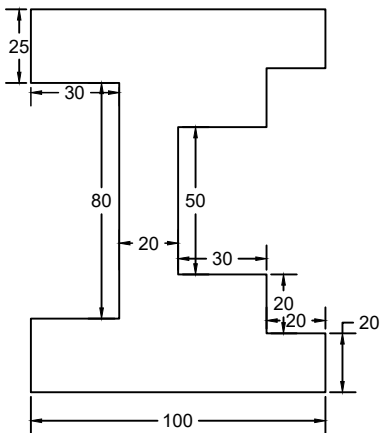
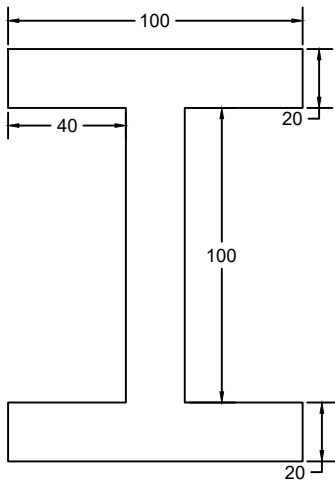
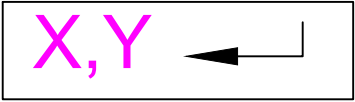
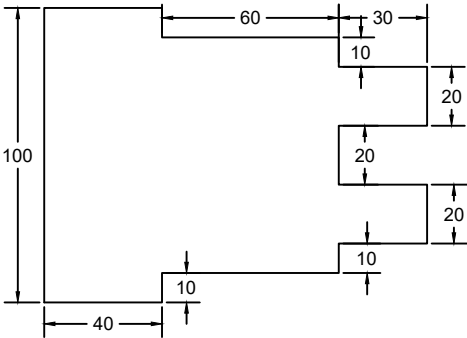


WELL VISTA TECHNICAL INSTITUTE

Absolute






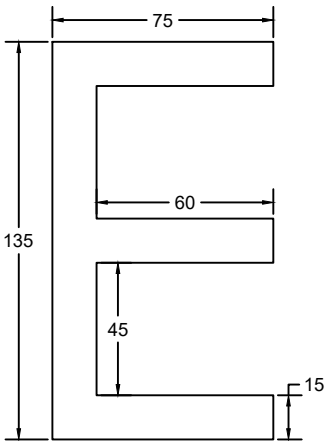


Relative
Rectangular





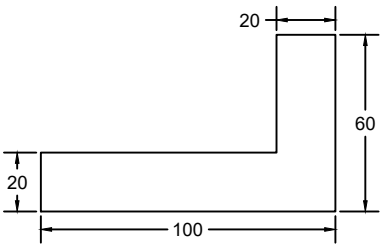


WELL VISTA TECHNICAL INSTITUTE

POLAR: @Lenght<Angle

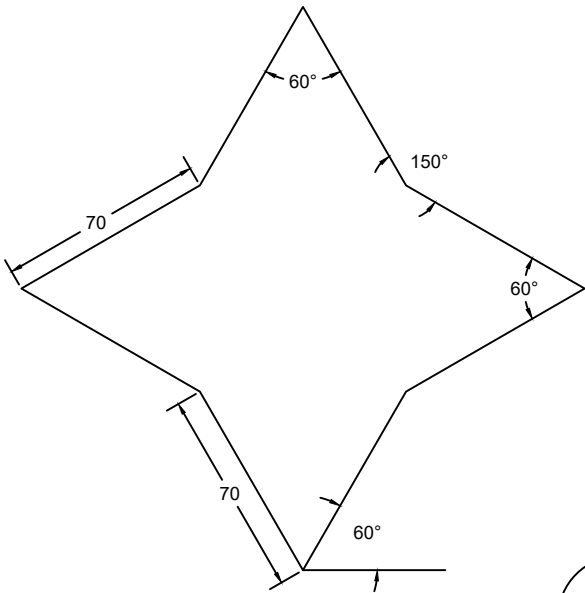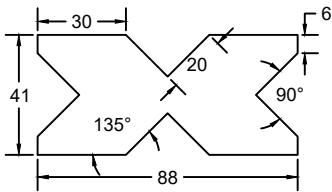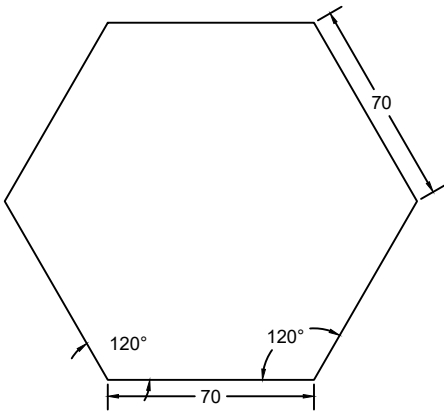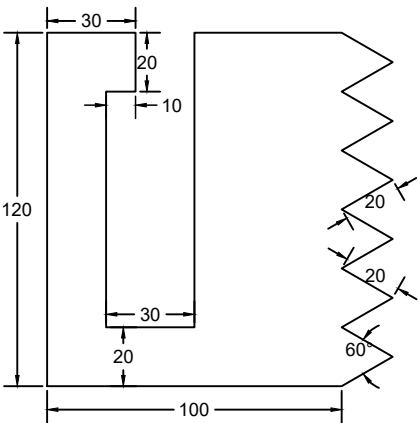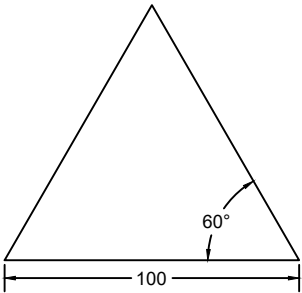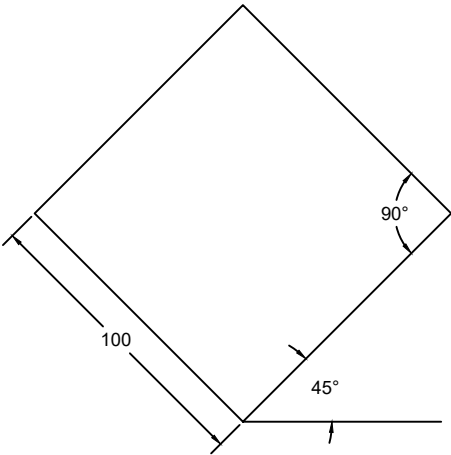






CIRCLE C

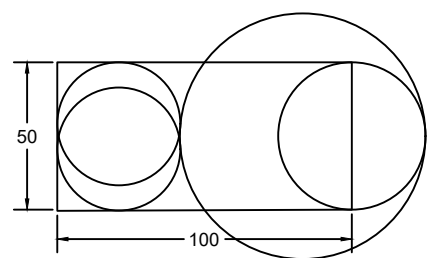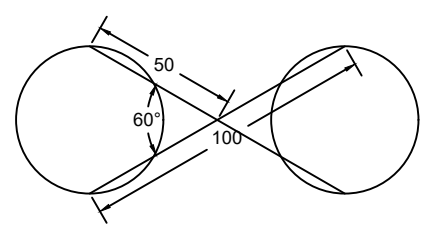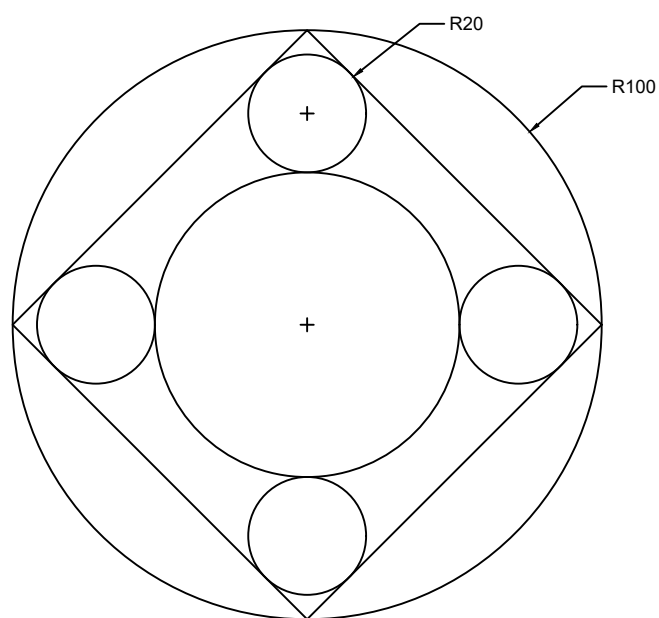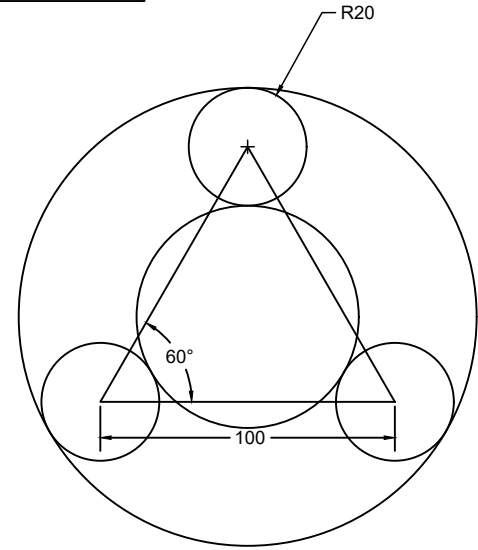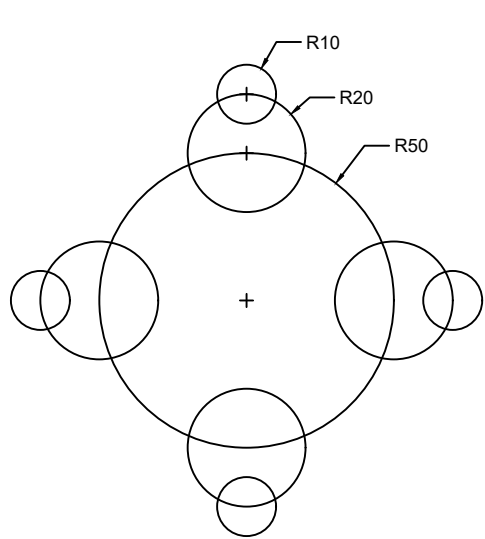

WELL VISTA TECHNICAL INSTITUTE







ELLIPSES

EL

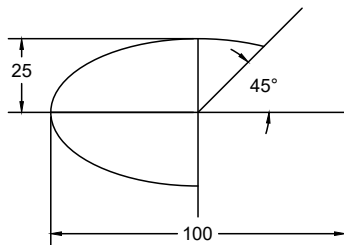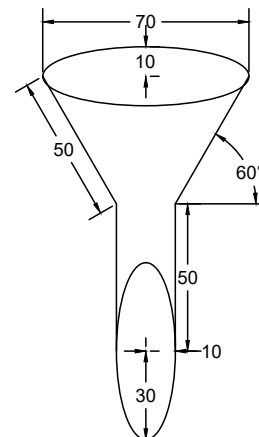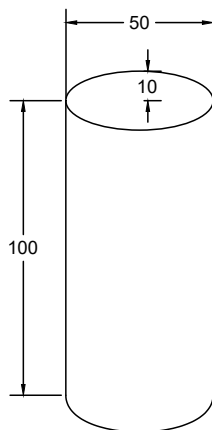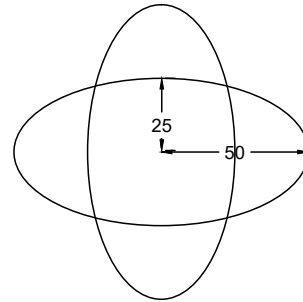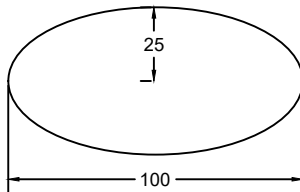

WELL VISTA TECHNICAL INSTITUTE

ARC 

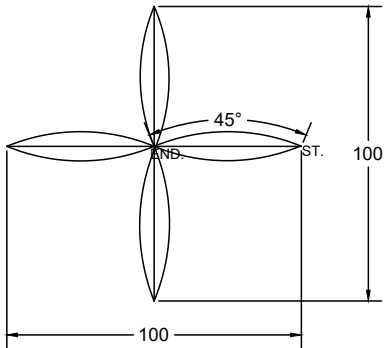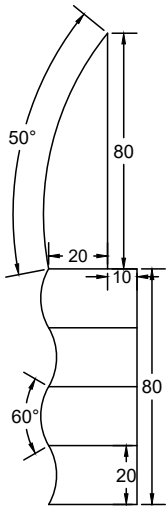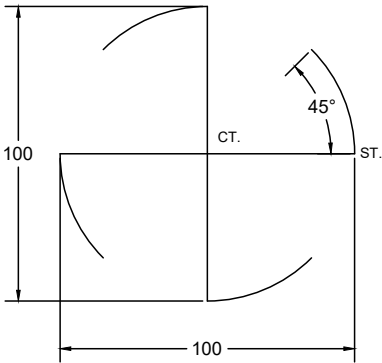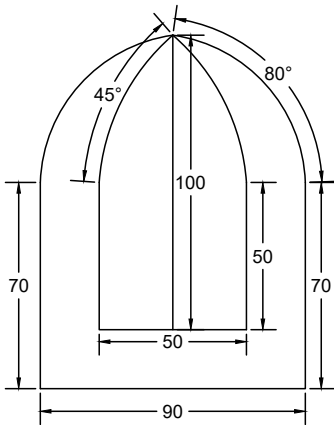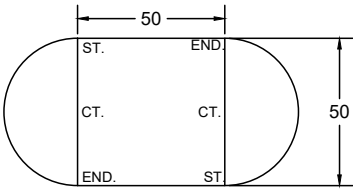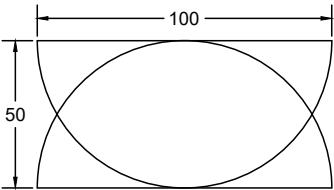

WELL VISTA TECHNICAL INSTITUTE






RECTANGLE

REC











DIMENSION : 20 X 40
30 X 70
45 X 80

AREA : 1500 L = 32
2000 W = 45
1650 L = 25

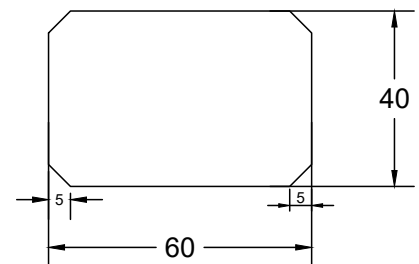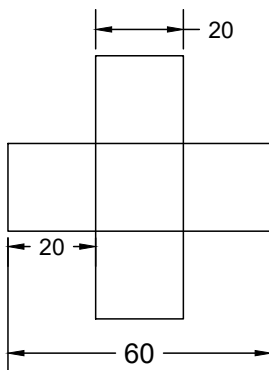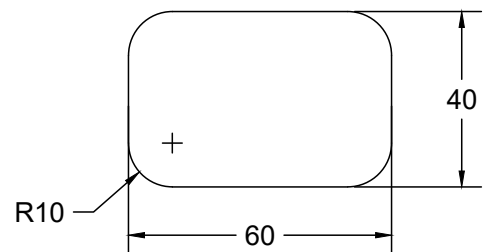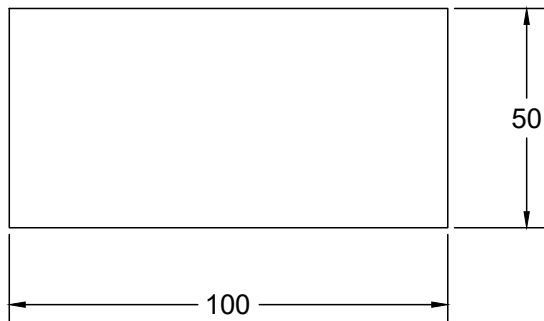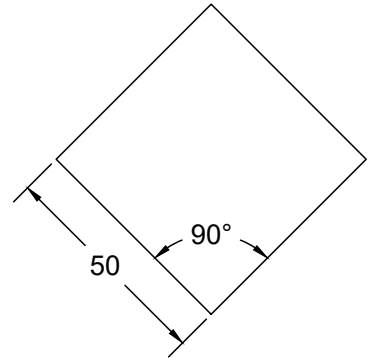

WELL VISTA TECHNICAL INSTITUTE

POLYGON

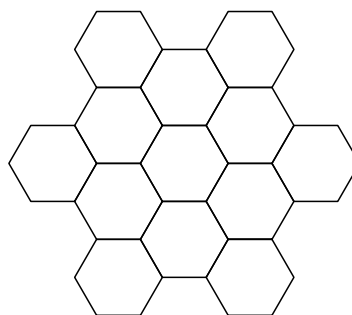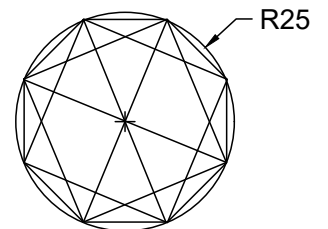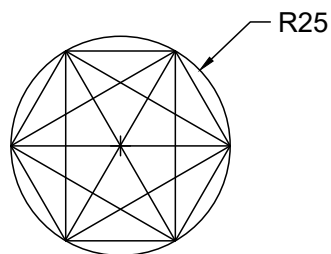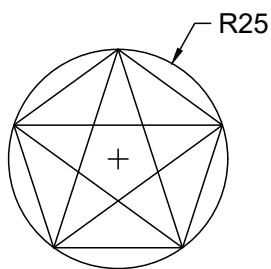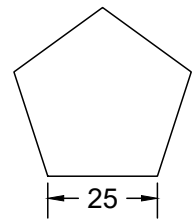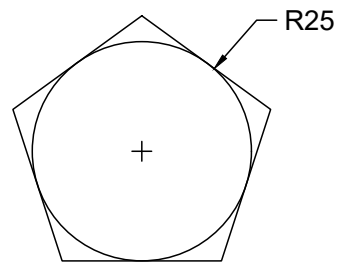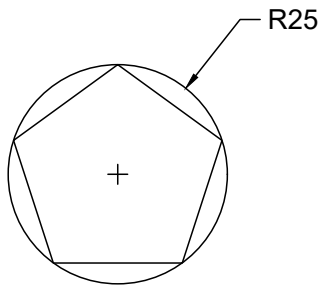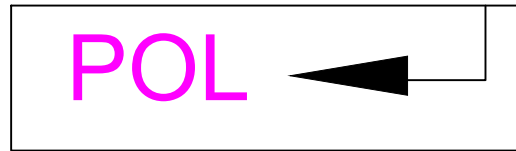

EDGE :10






WELL VISTA TECHNICAL INSTITUTE

COPY

CO



MOVE

M

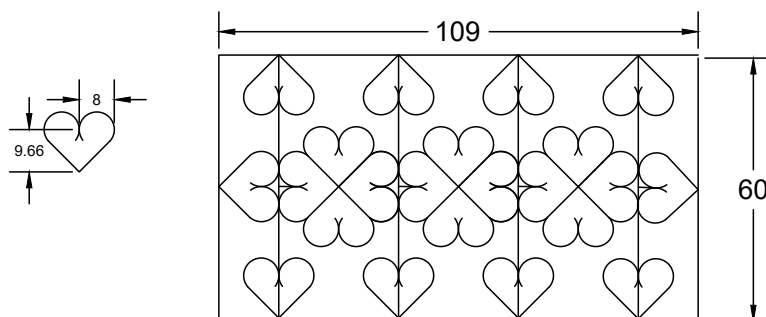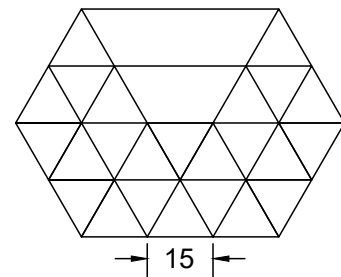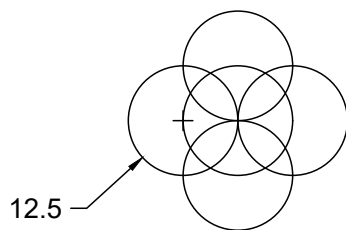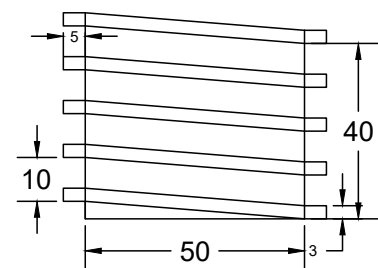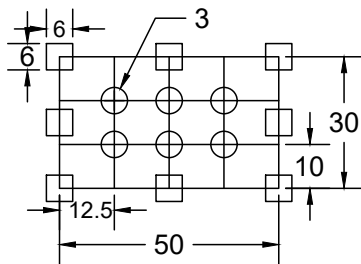


WELL VISTA TECHNICAL INSTITUTE




ROTATE

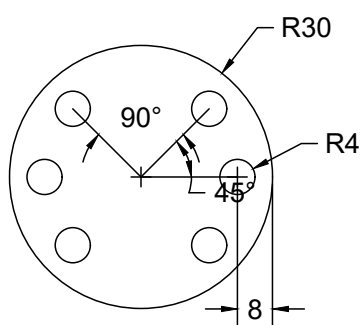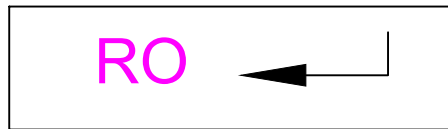

MIRROR





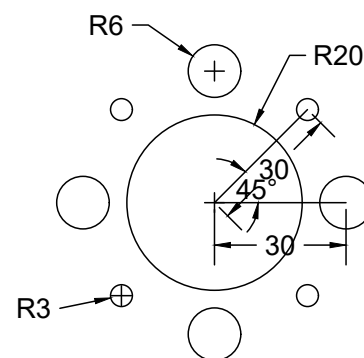


MIRROR LINE

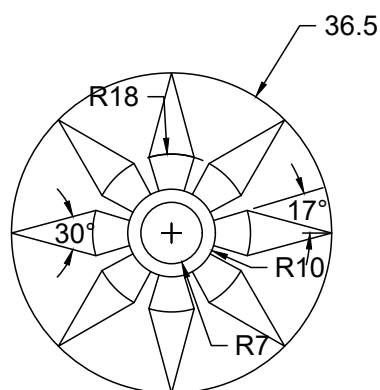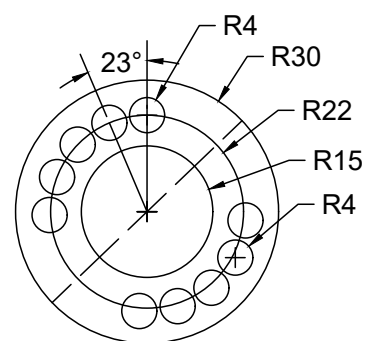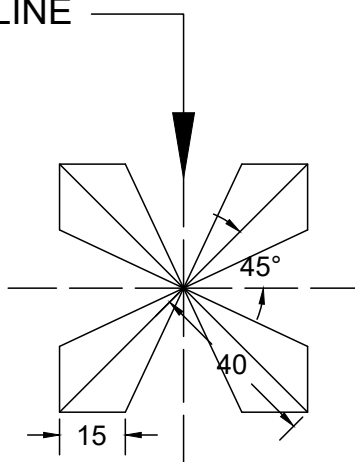

WELL VISTA TECHNICAL INSTITUTE

OFFSET

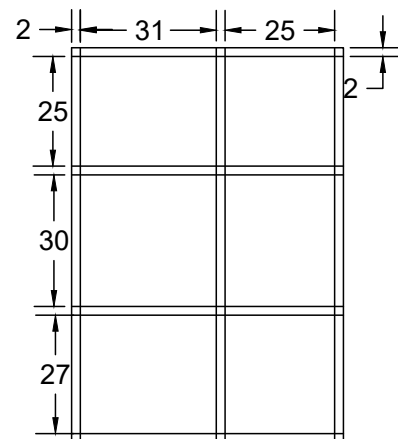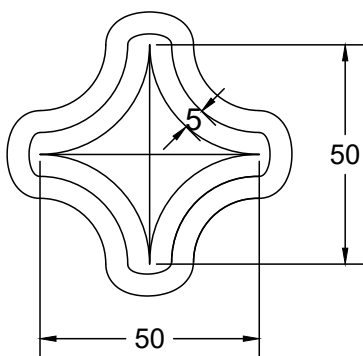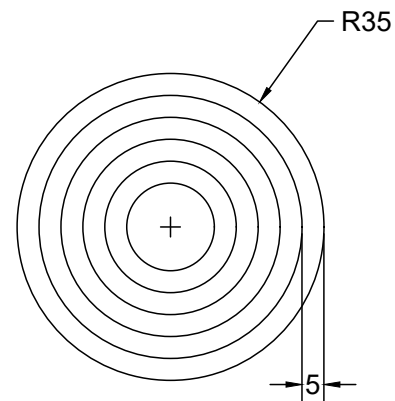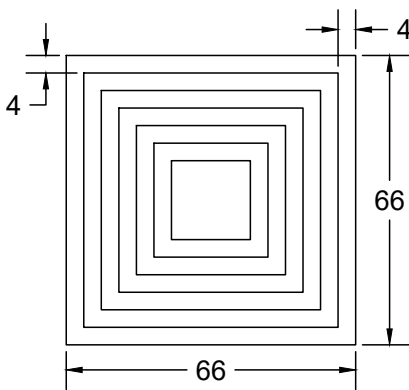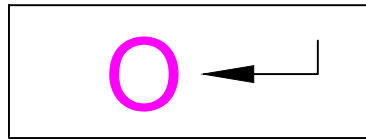




WELL VISTA TECHNICAL INSTITUTE

ARRAY

AR






Rectangular | Path | Polar

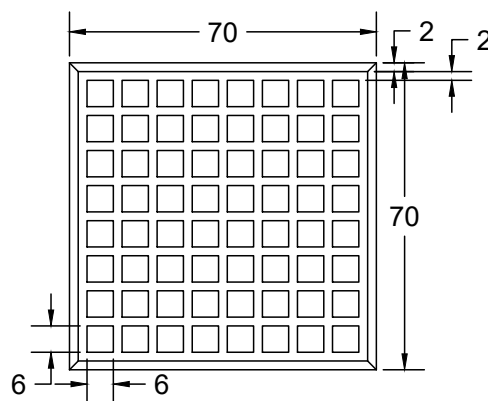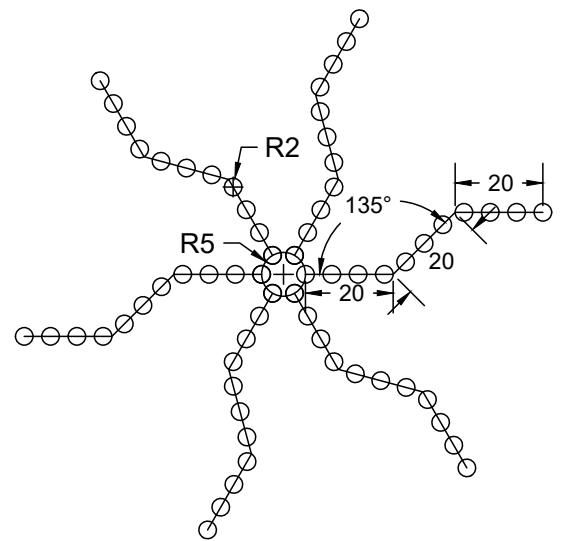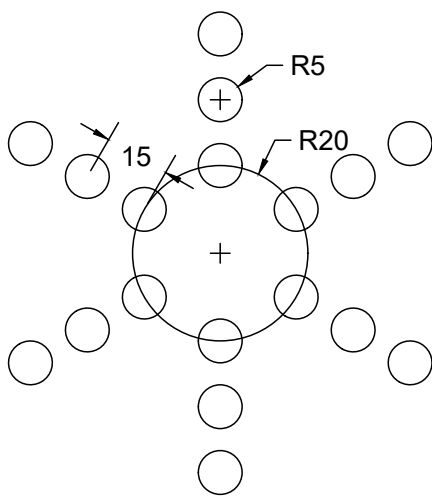



Object Snap Tracking

F11

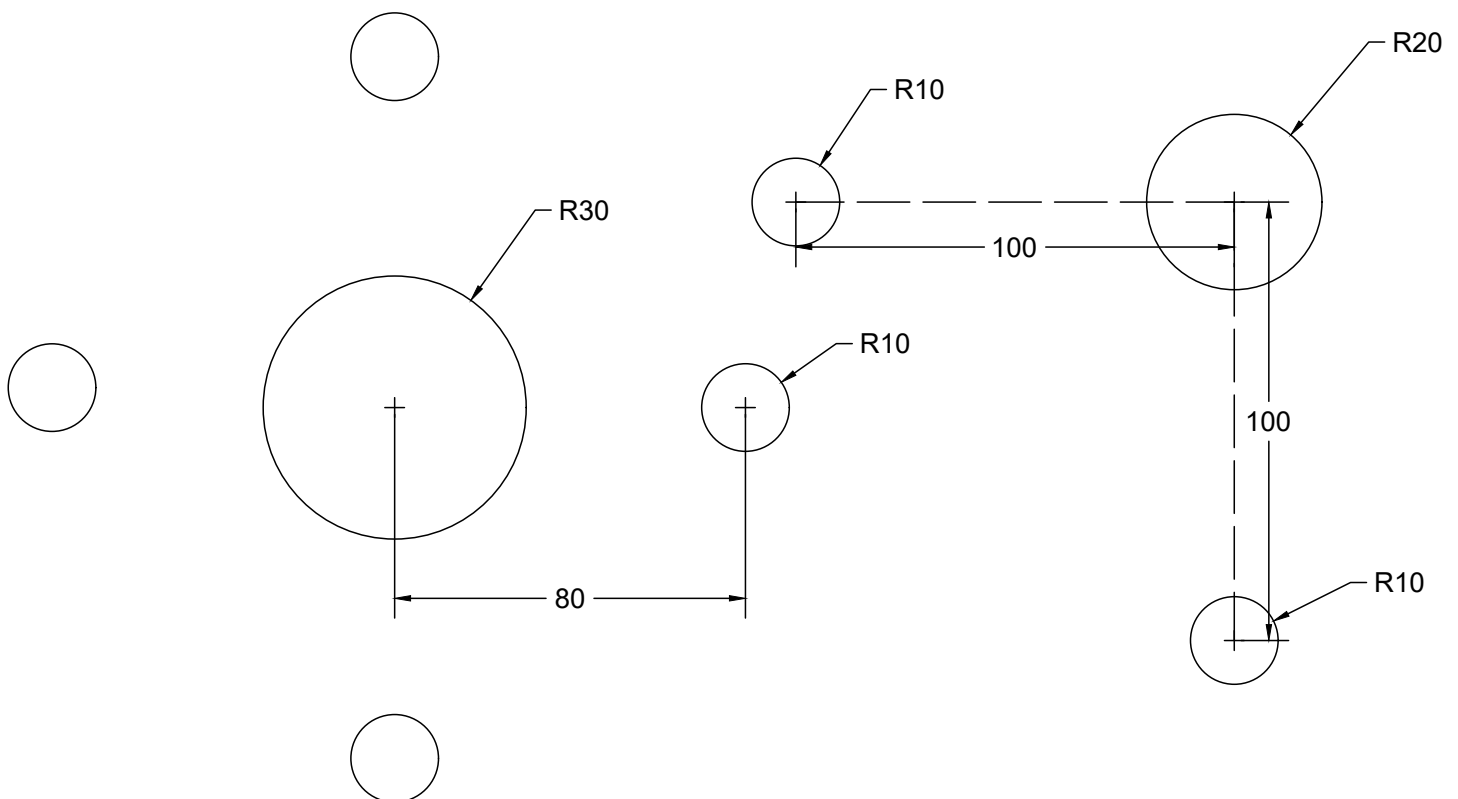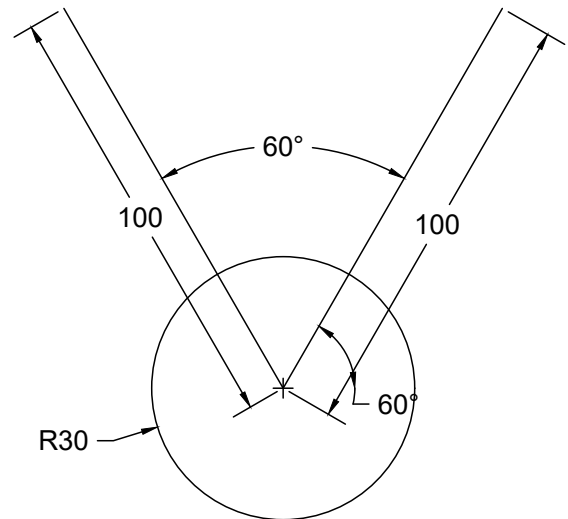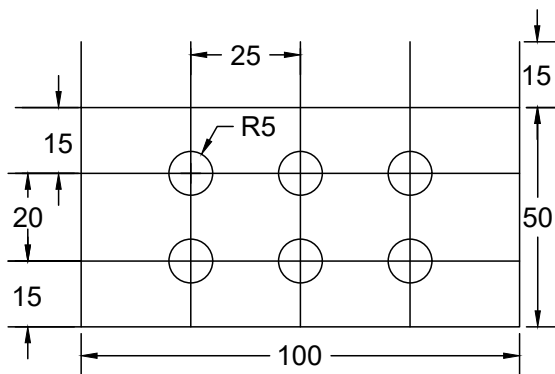

WELL VISTA TECHNICAL INSTITUTE

DIRECTION SYMBOLS

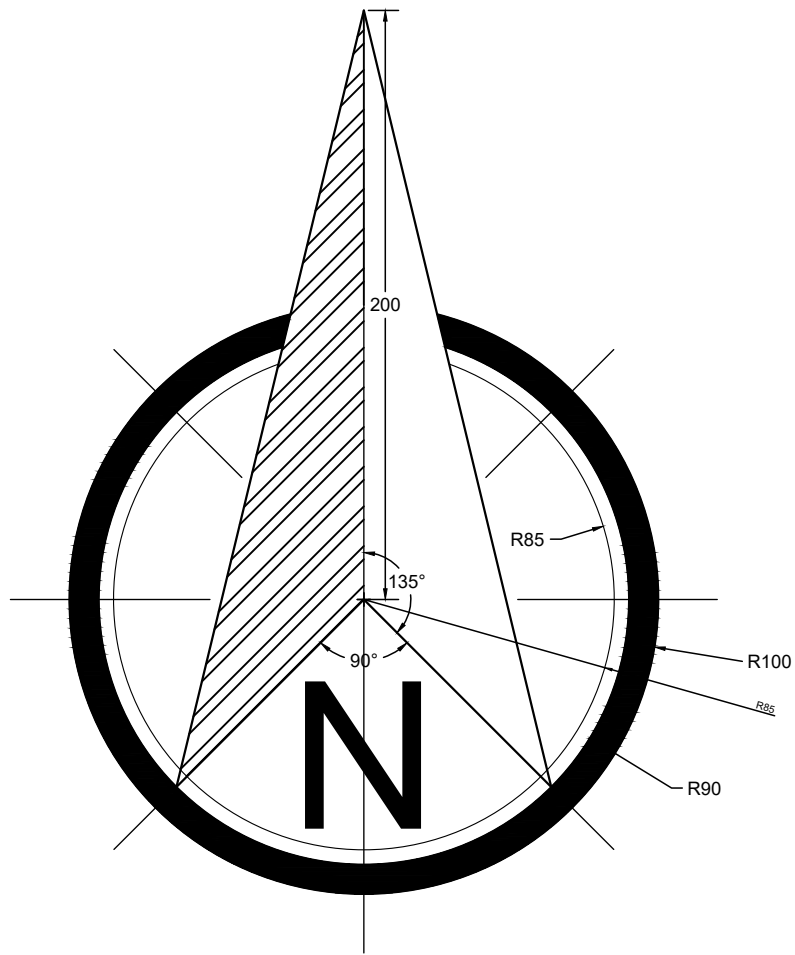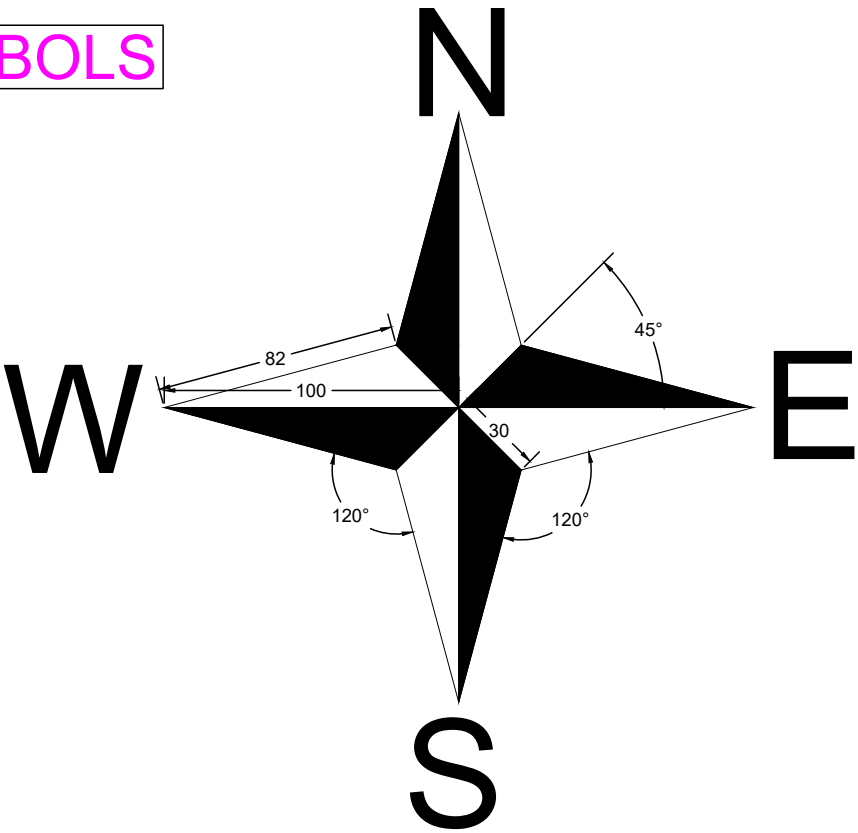

WELL VISTA TECHNICAL INSTITUTE


ATTRIBUTES


ATT

		165		25	25	15	
65	NAME OF COMPANY NAMEOFCOMPANY			NAME	DATE	10	
			DESIGNED	DESIGNED1	DATE1		
			DRAWN BY	DRAWNBY2	DATE2		
			CHECKED	CHECKED3	DATE3	7	
			STANDARD	STANDARD4	DATE4		
			APPROVED	APPROVED5	DATE5	7	
SCALE	TITTLE TITTLE	DRAWING NO.			20		
SCALE		DRAWINGN0.					
25		100		65			


		165		25	25	15	
65	NAME OF COMPANY WELL VISTA TEC. INSTITUTE				NAME	DATE	10
				DESIGNED	ER.VRIJESH	01/12/23	
				DRAWN BY	ER.VRIJESH	05/12/23	
				CHECKED	DIR.SIR	10/12/23	
				STANDARD	165X65	15/12/23	
				APPROVED	DIR. SIR	27/05/23	7
	SCALE	TITTLE G. F PLAN	DRAWING NO. 1			20	
1:100							
		100		65			


WELL VISTA TECHNICAL INSTITUTE

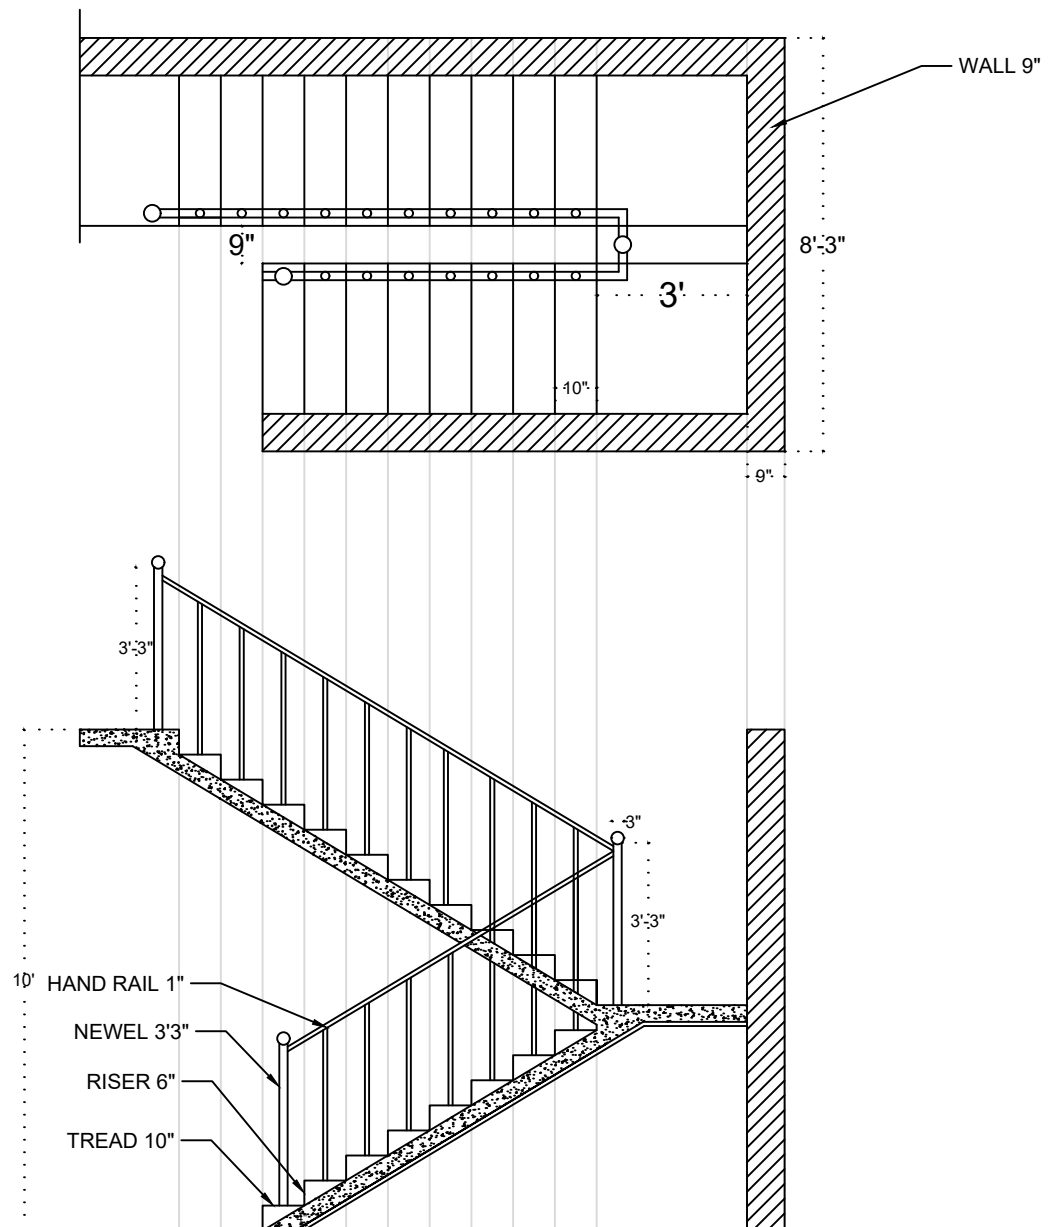


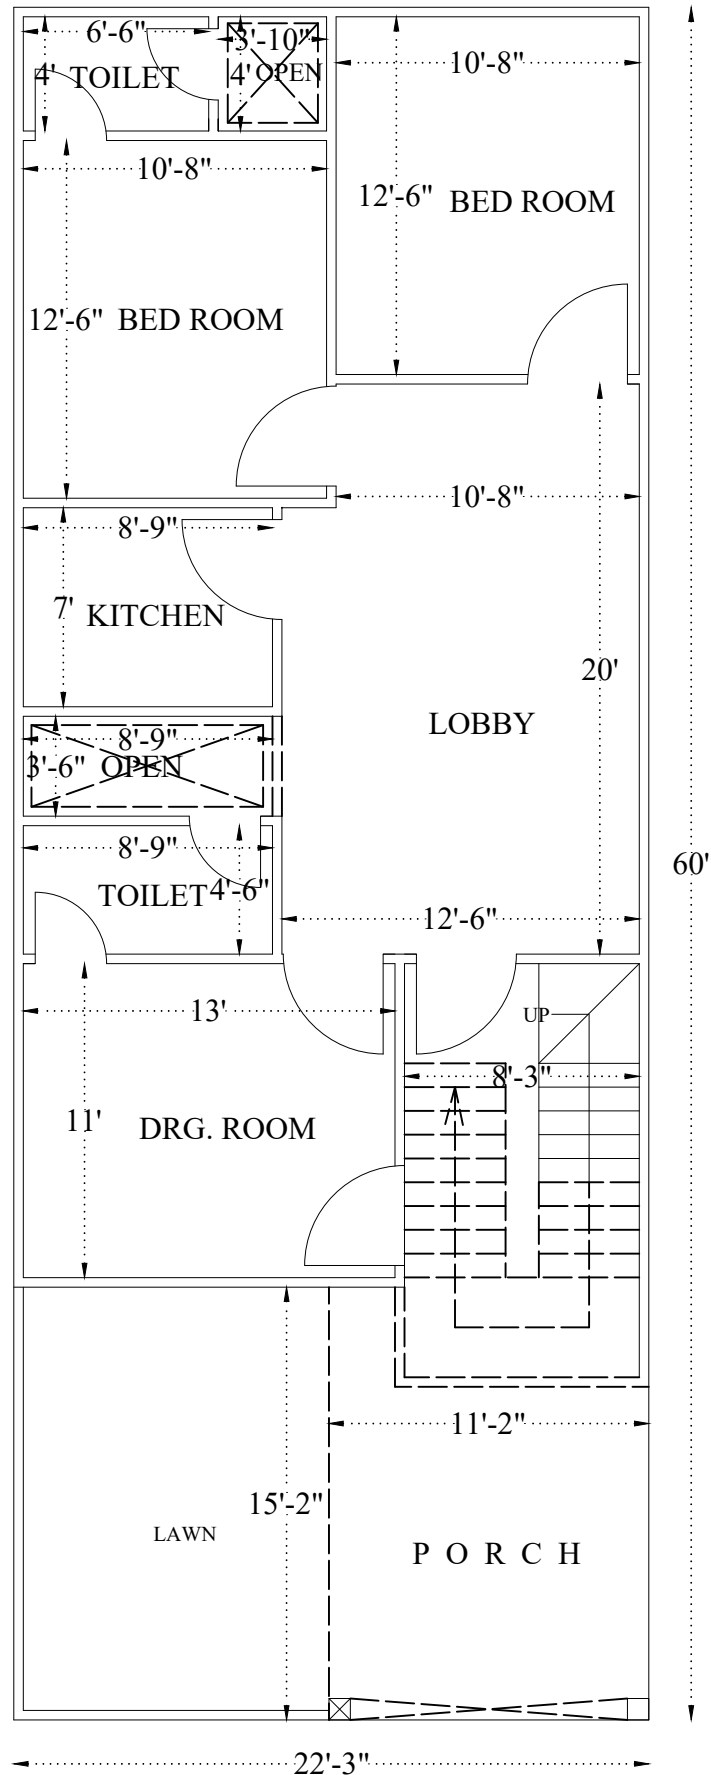


PRO. G. F. PLAN

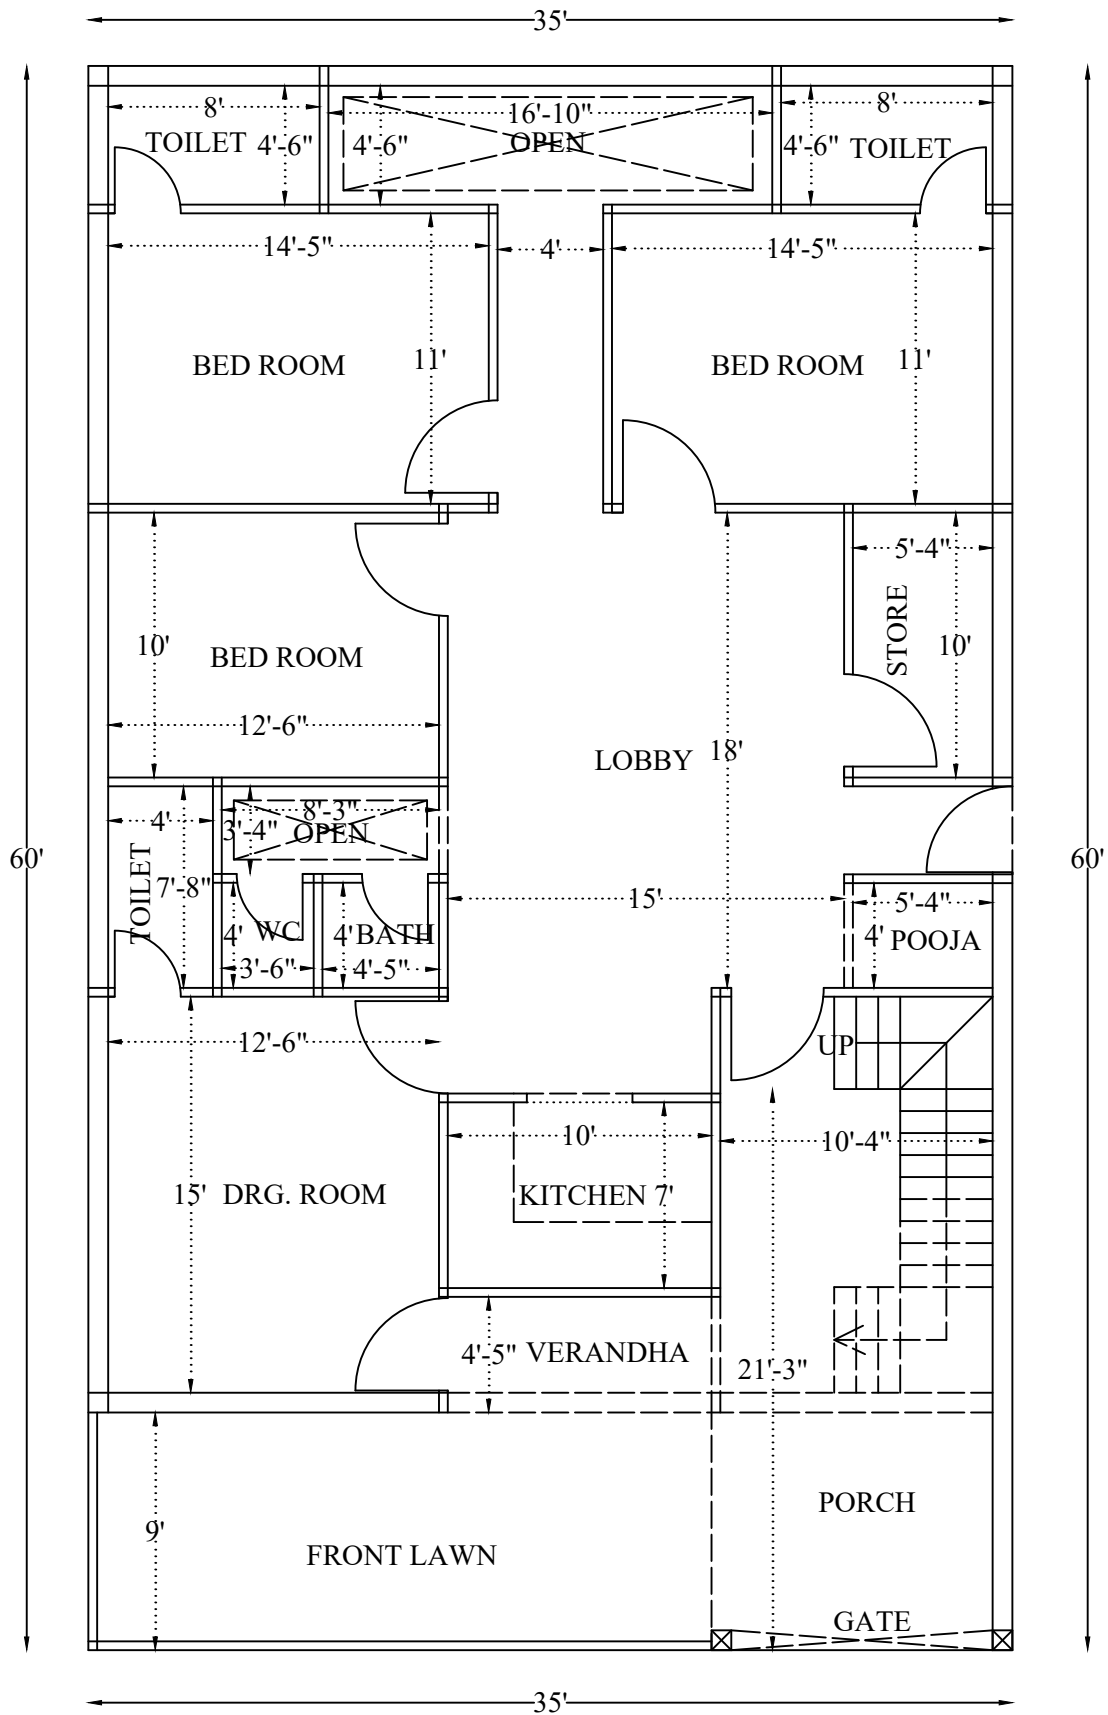


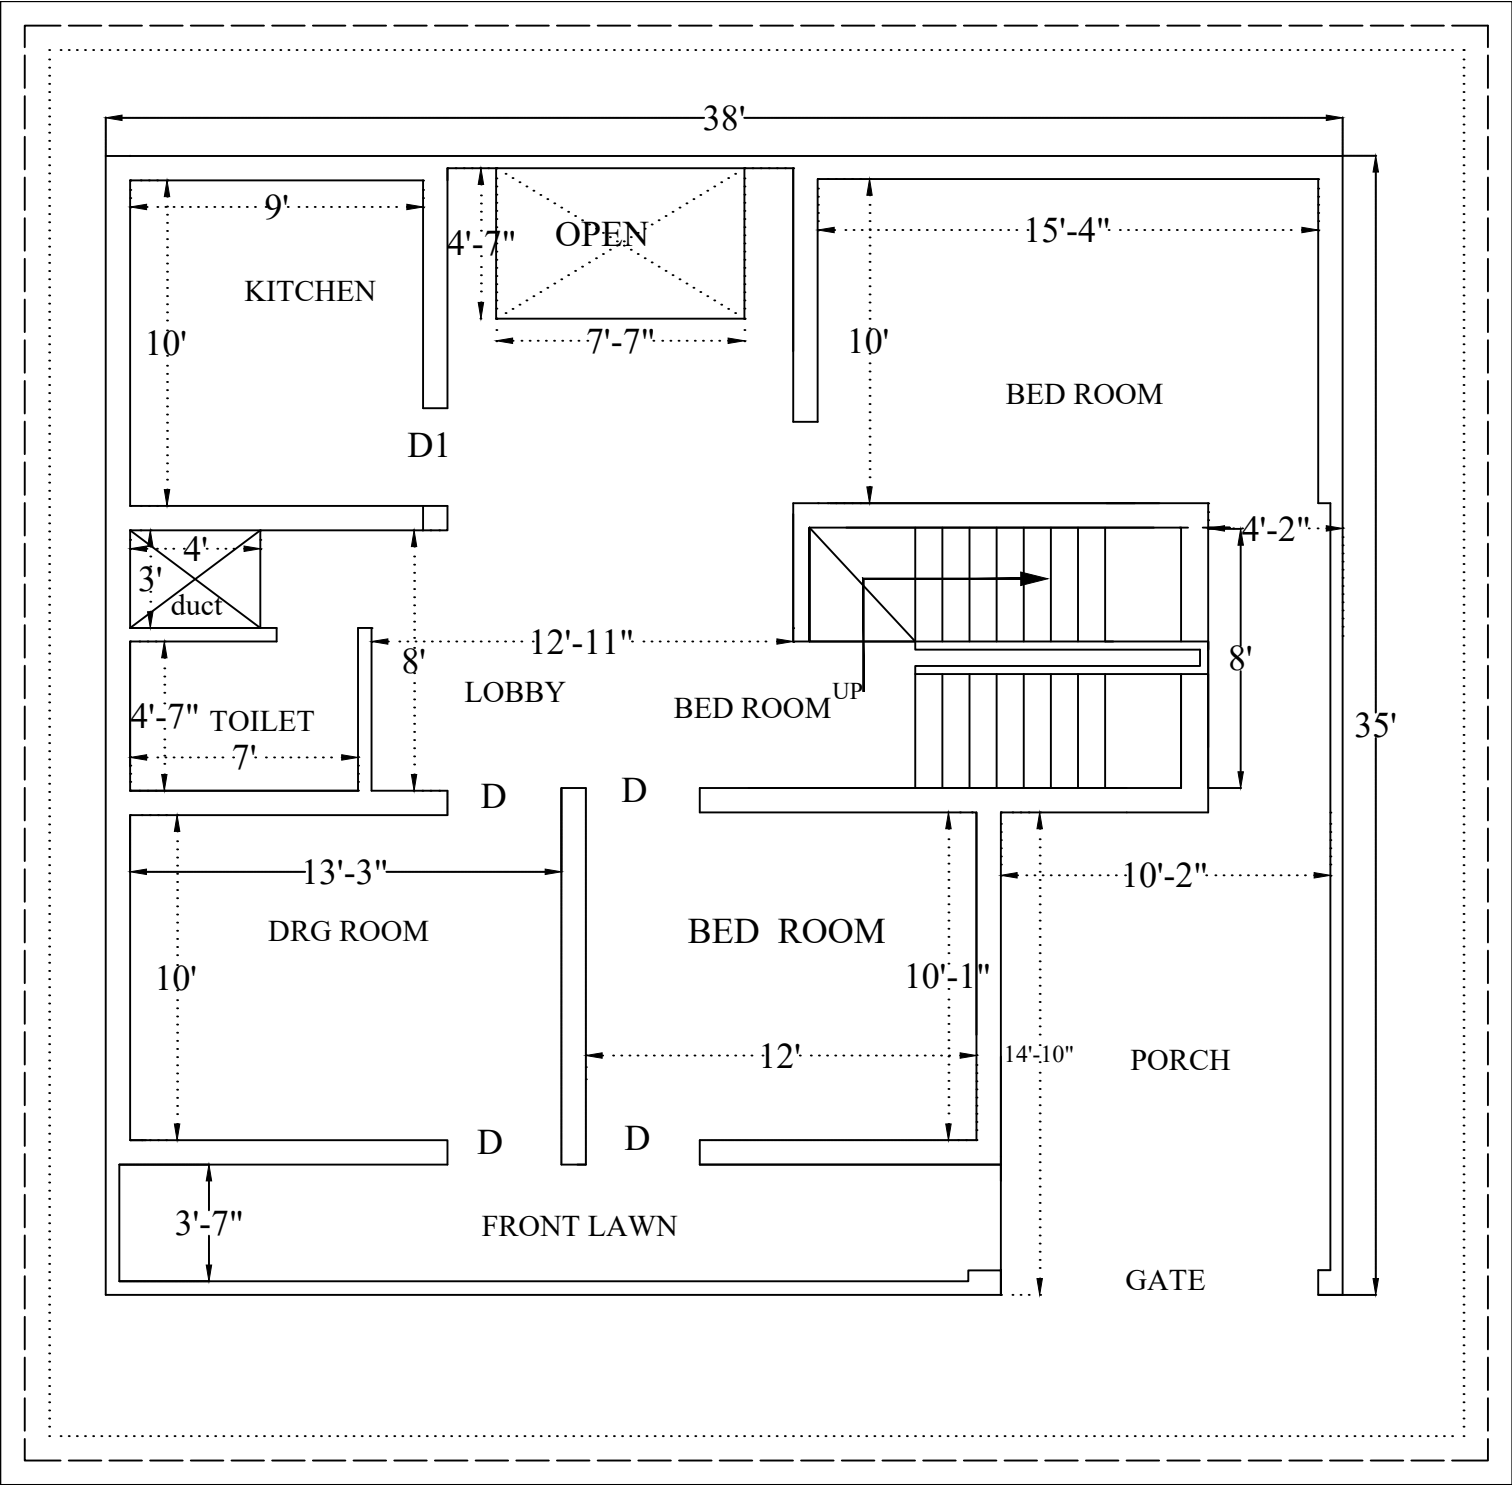

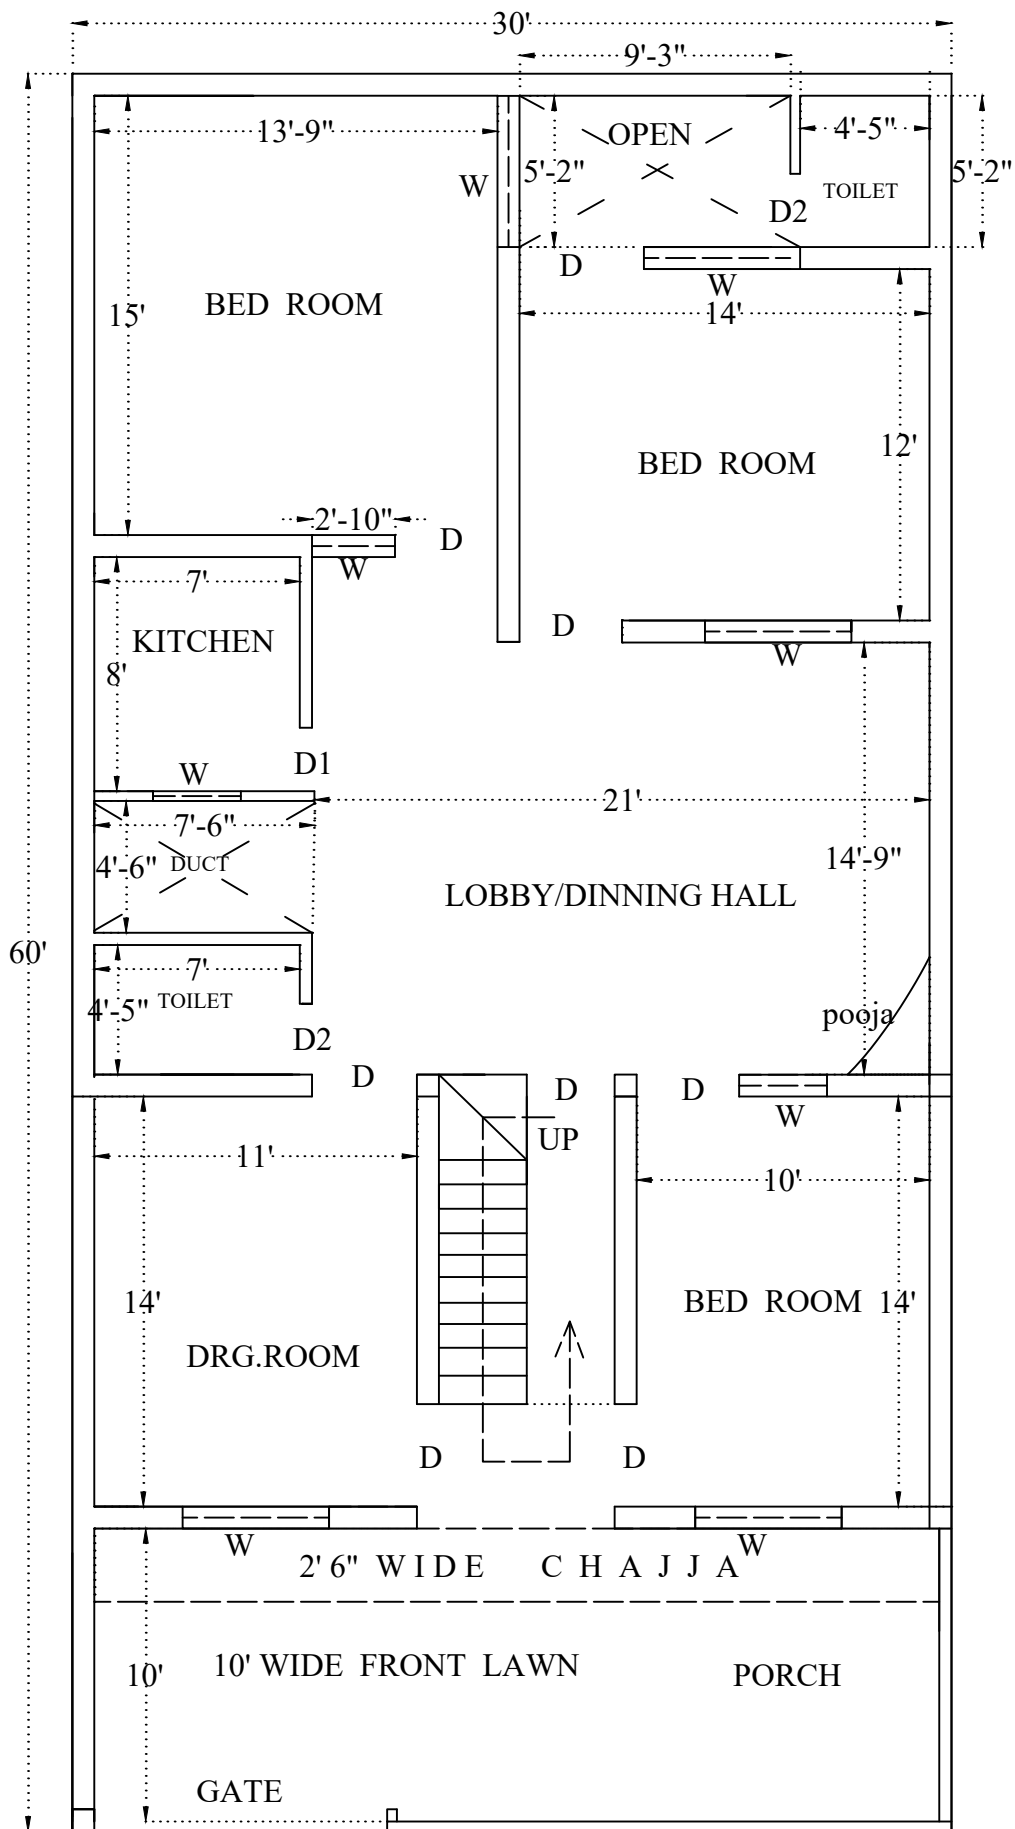



PRO. GROUND FLOOR PLAN OF SRI.

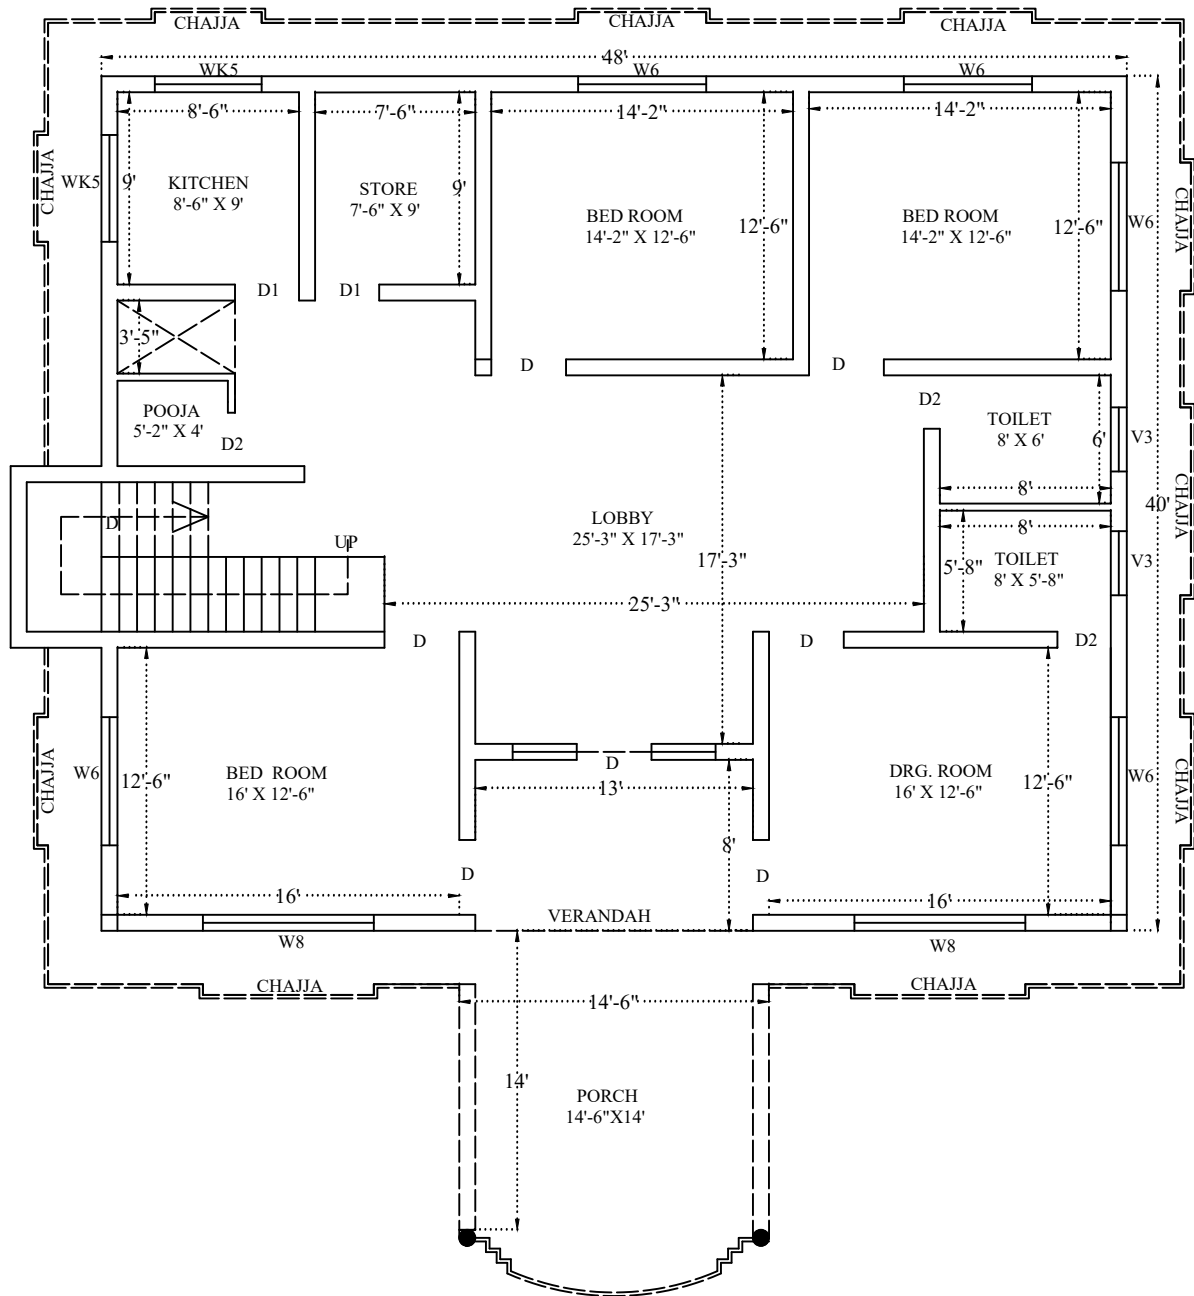

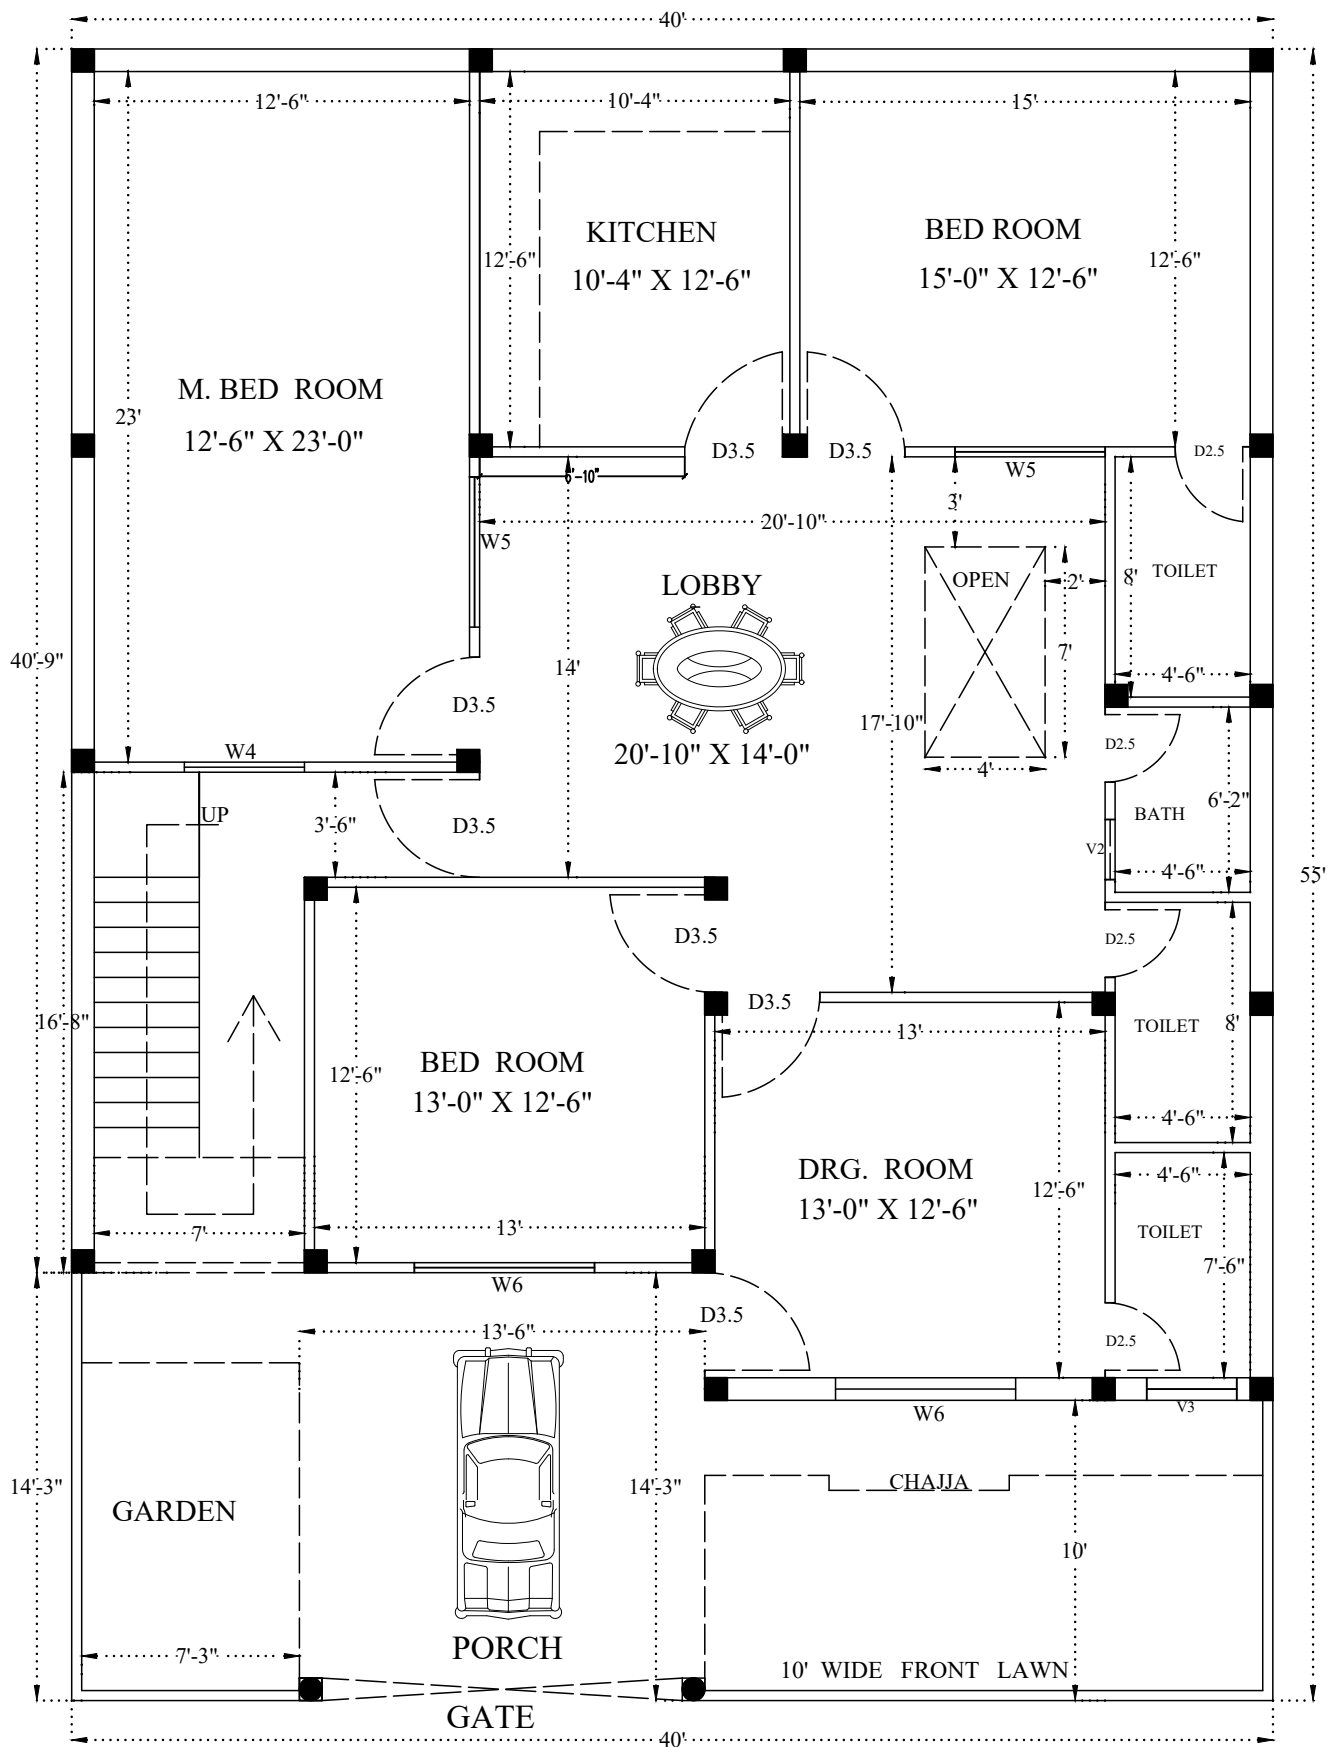


PRO.GROUND FLOOR PLAN

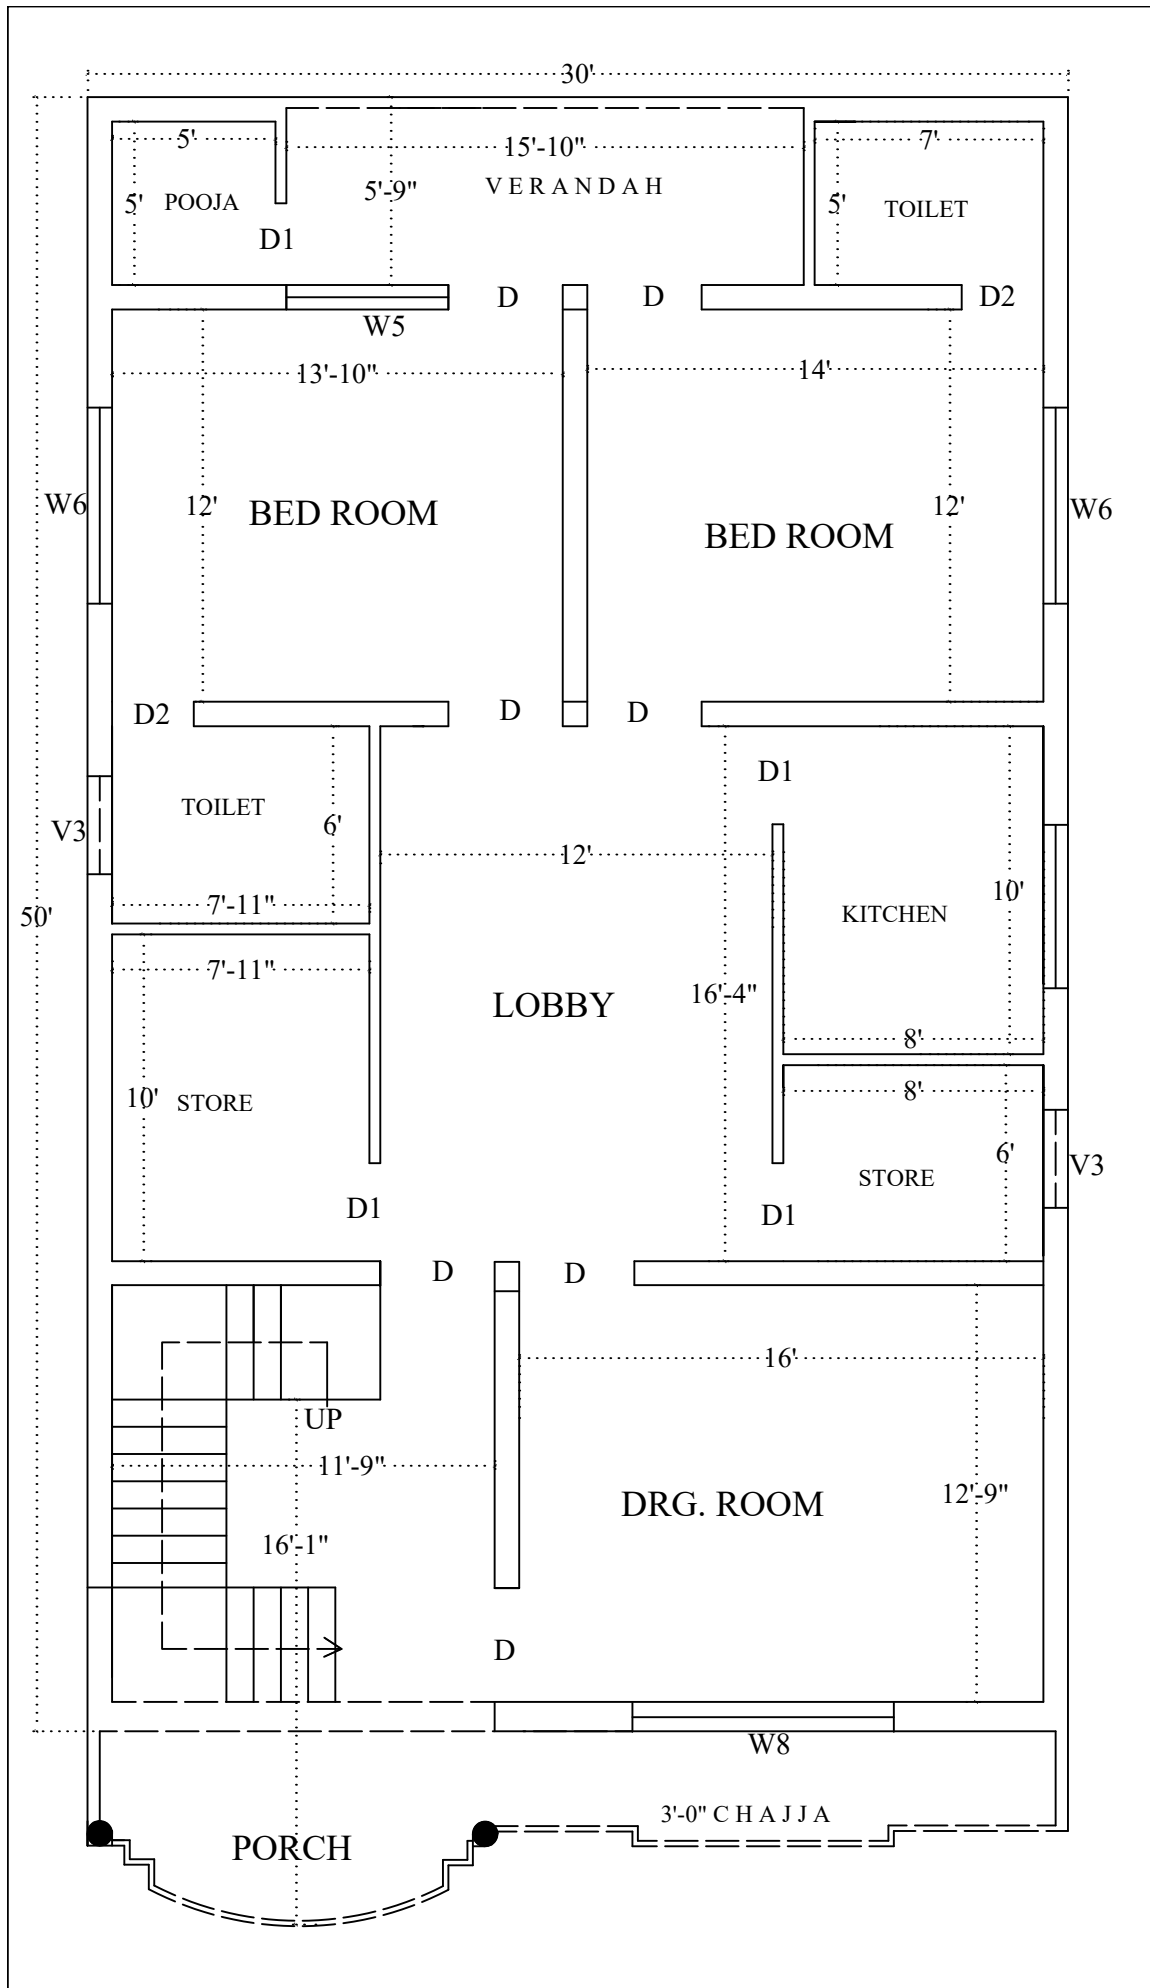


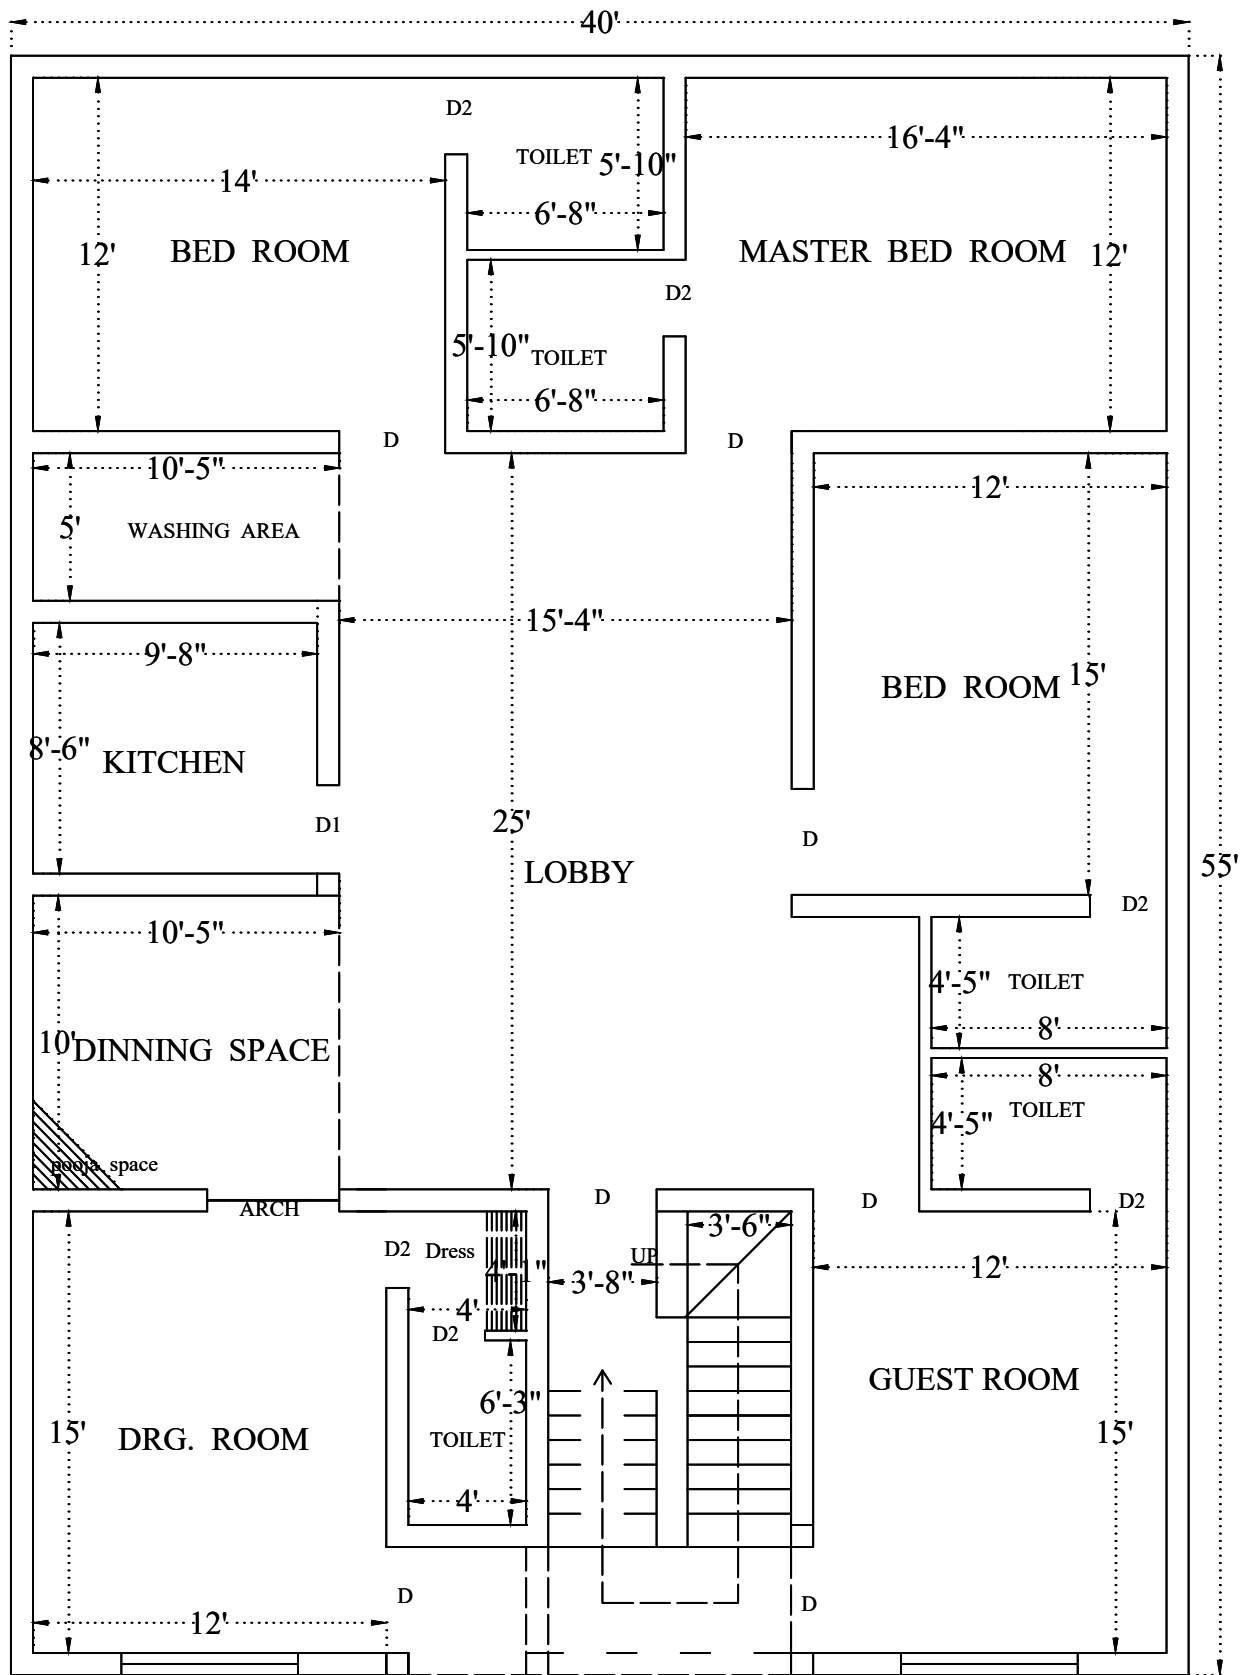


PRO.GROUND FLOOR PLAN

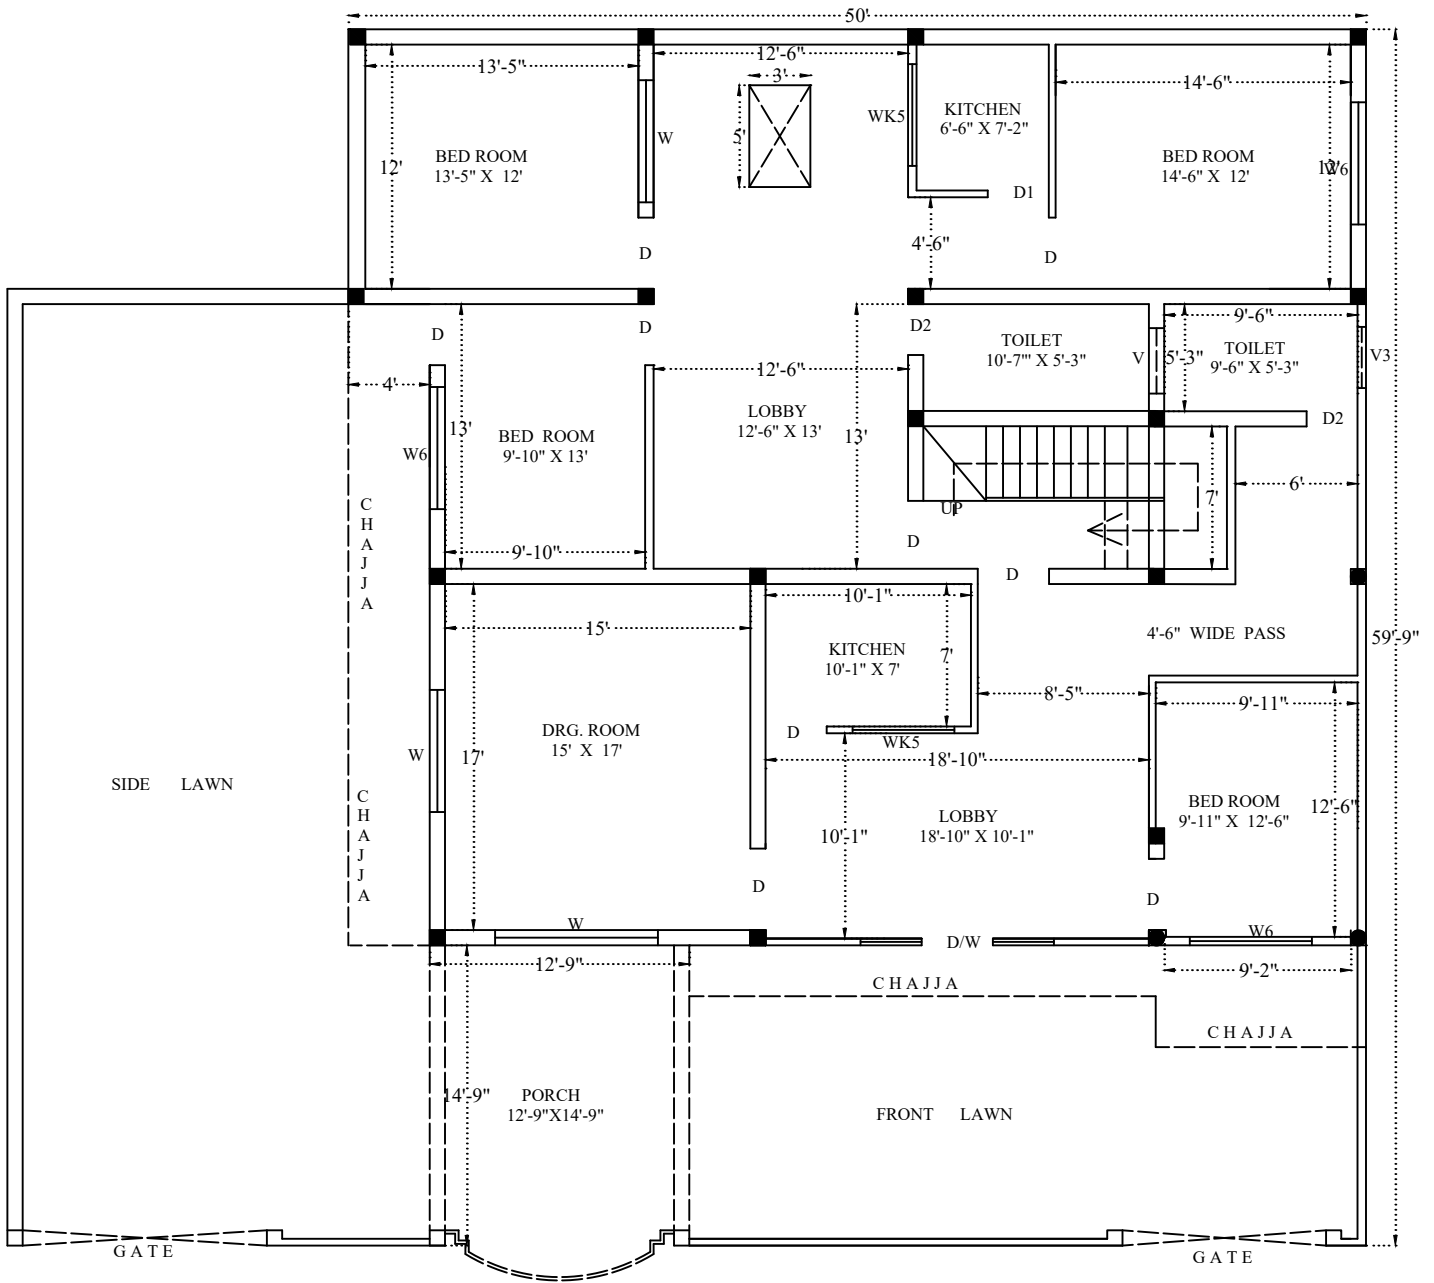

PROPOSE FIRST FLOOR PLAN

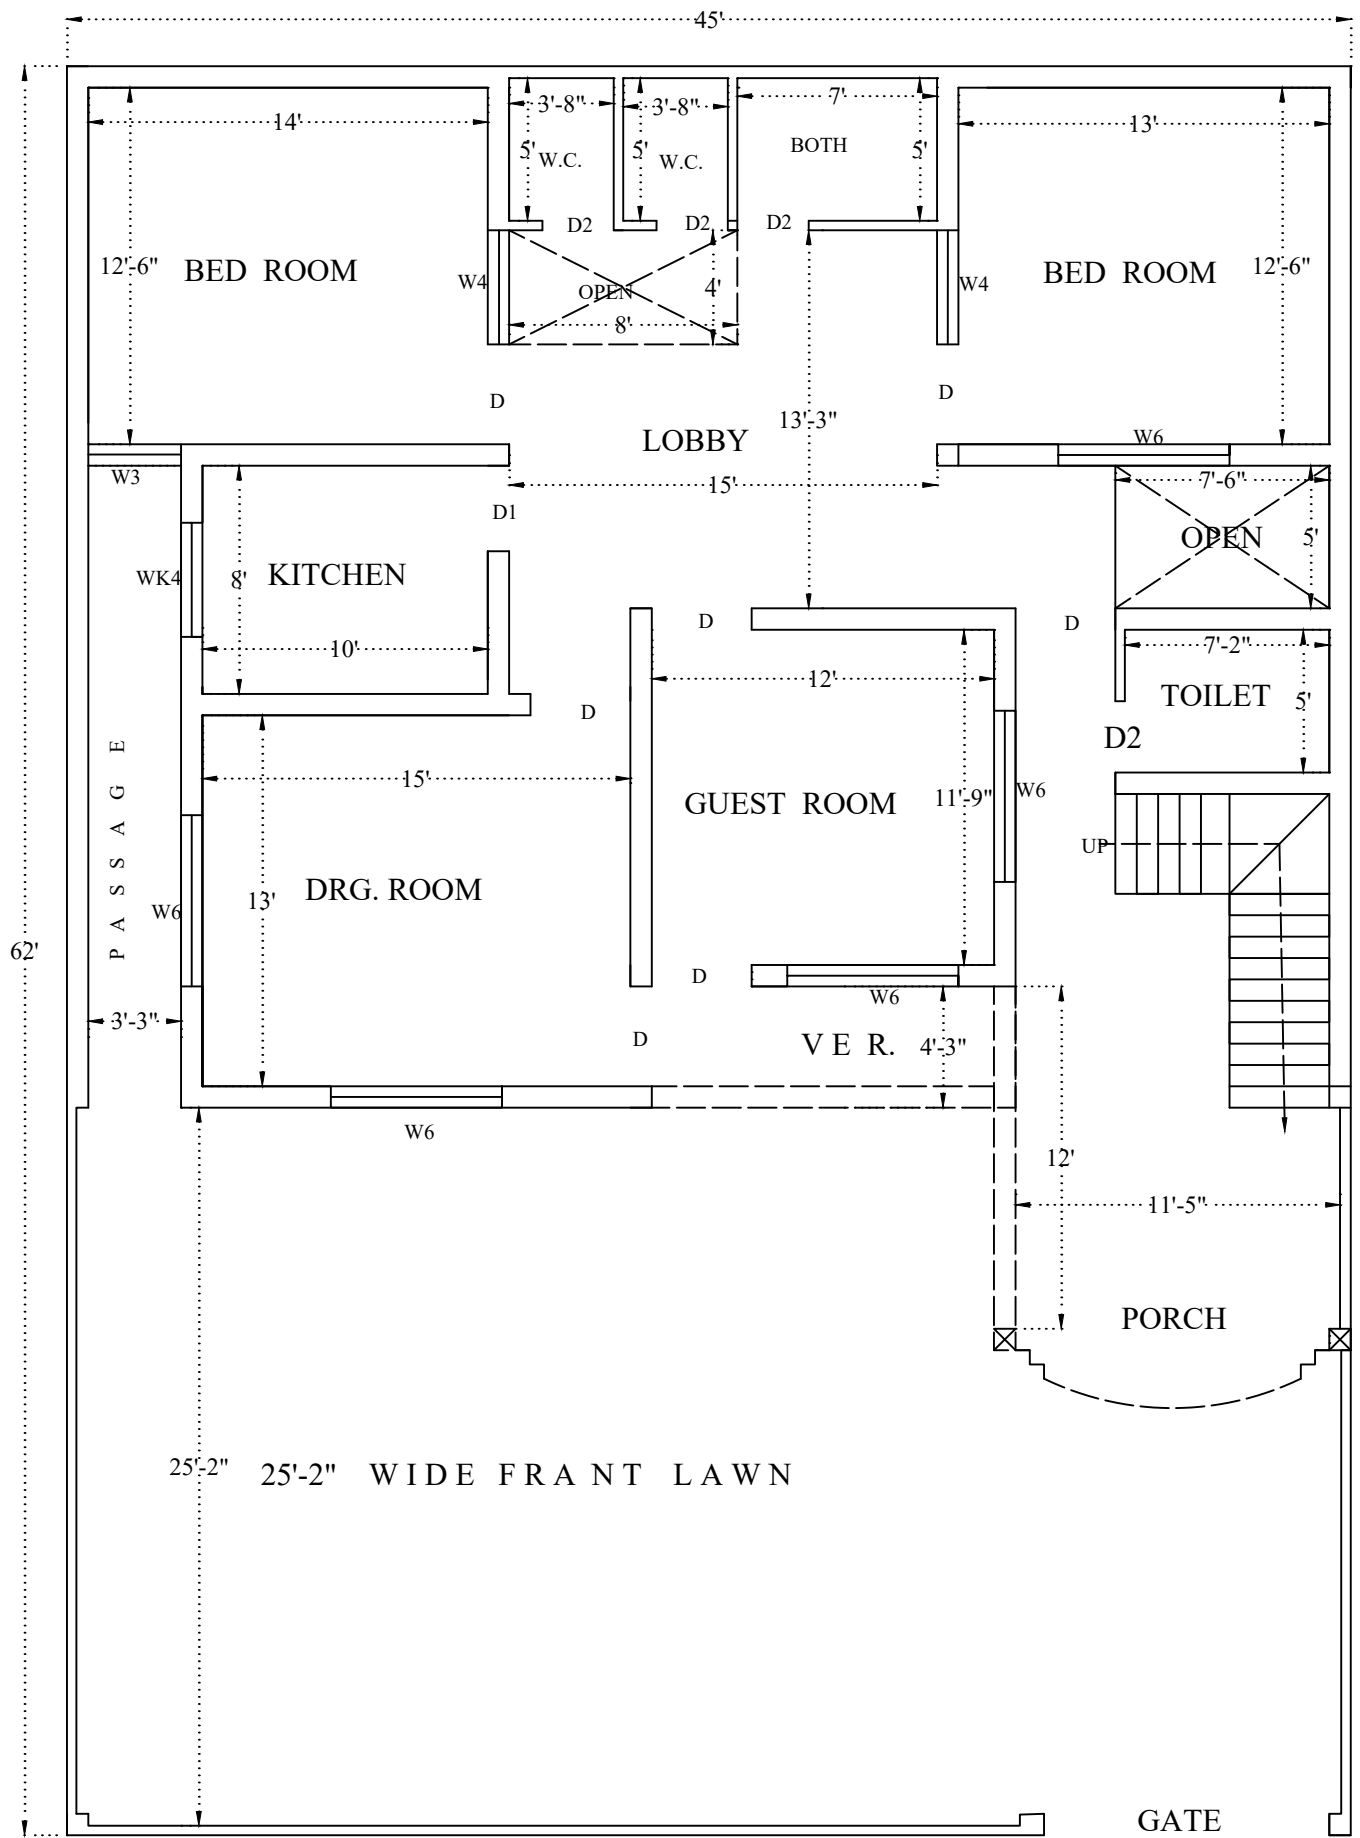

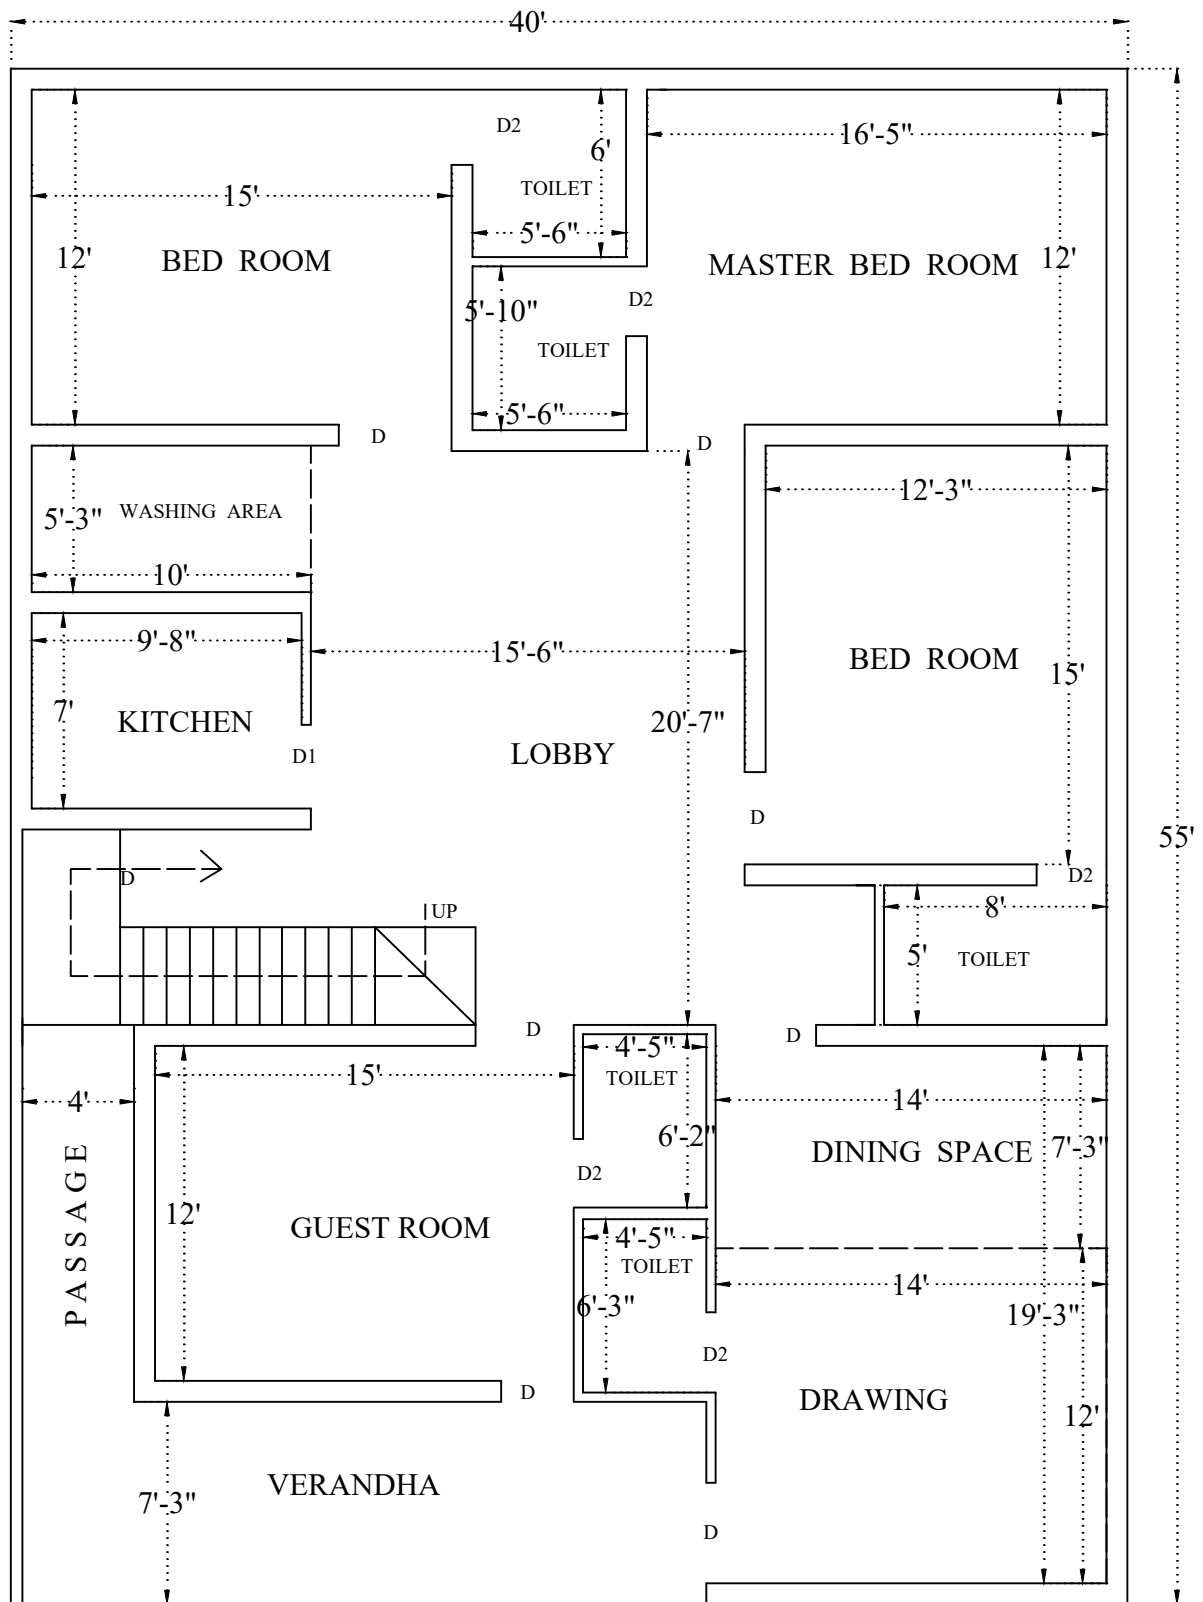

PRO.GROUND FLOOR PLAN

